


TEIL A: PLANZEICHNUNG

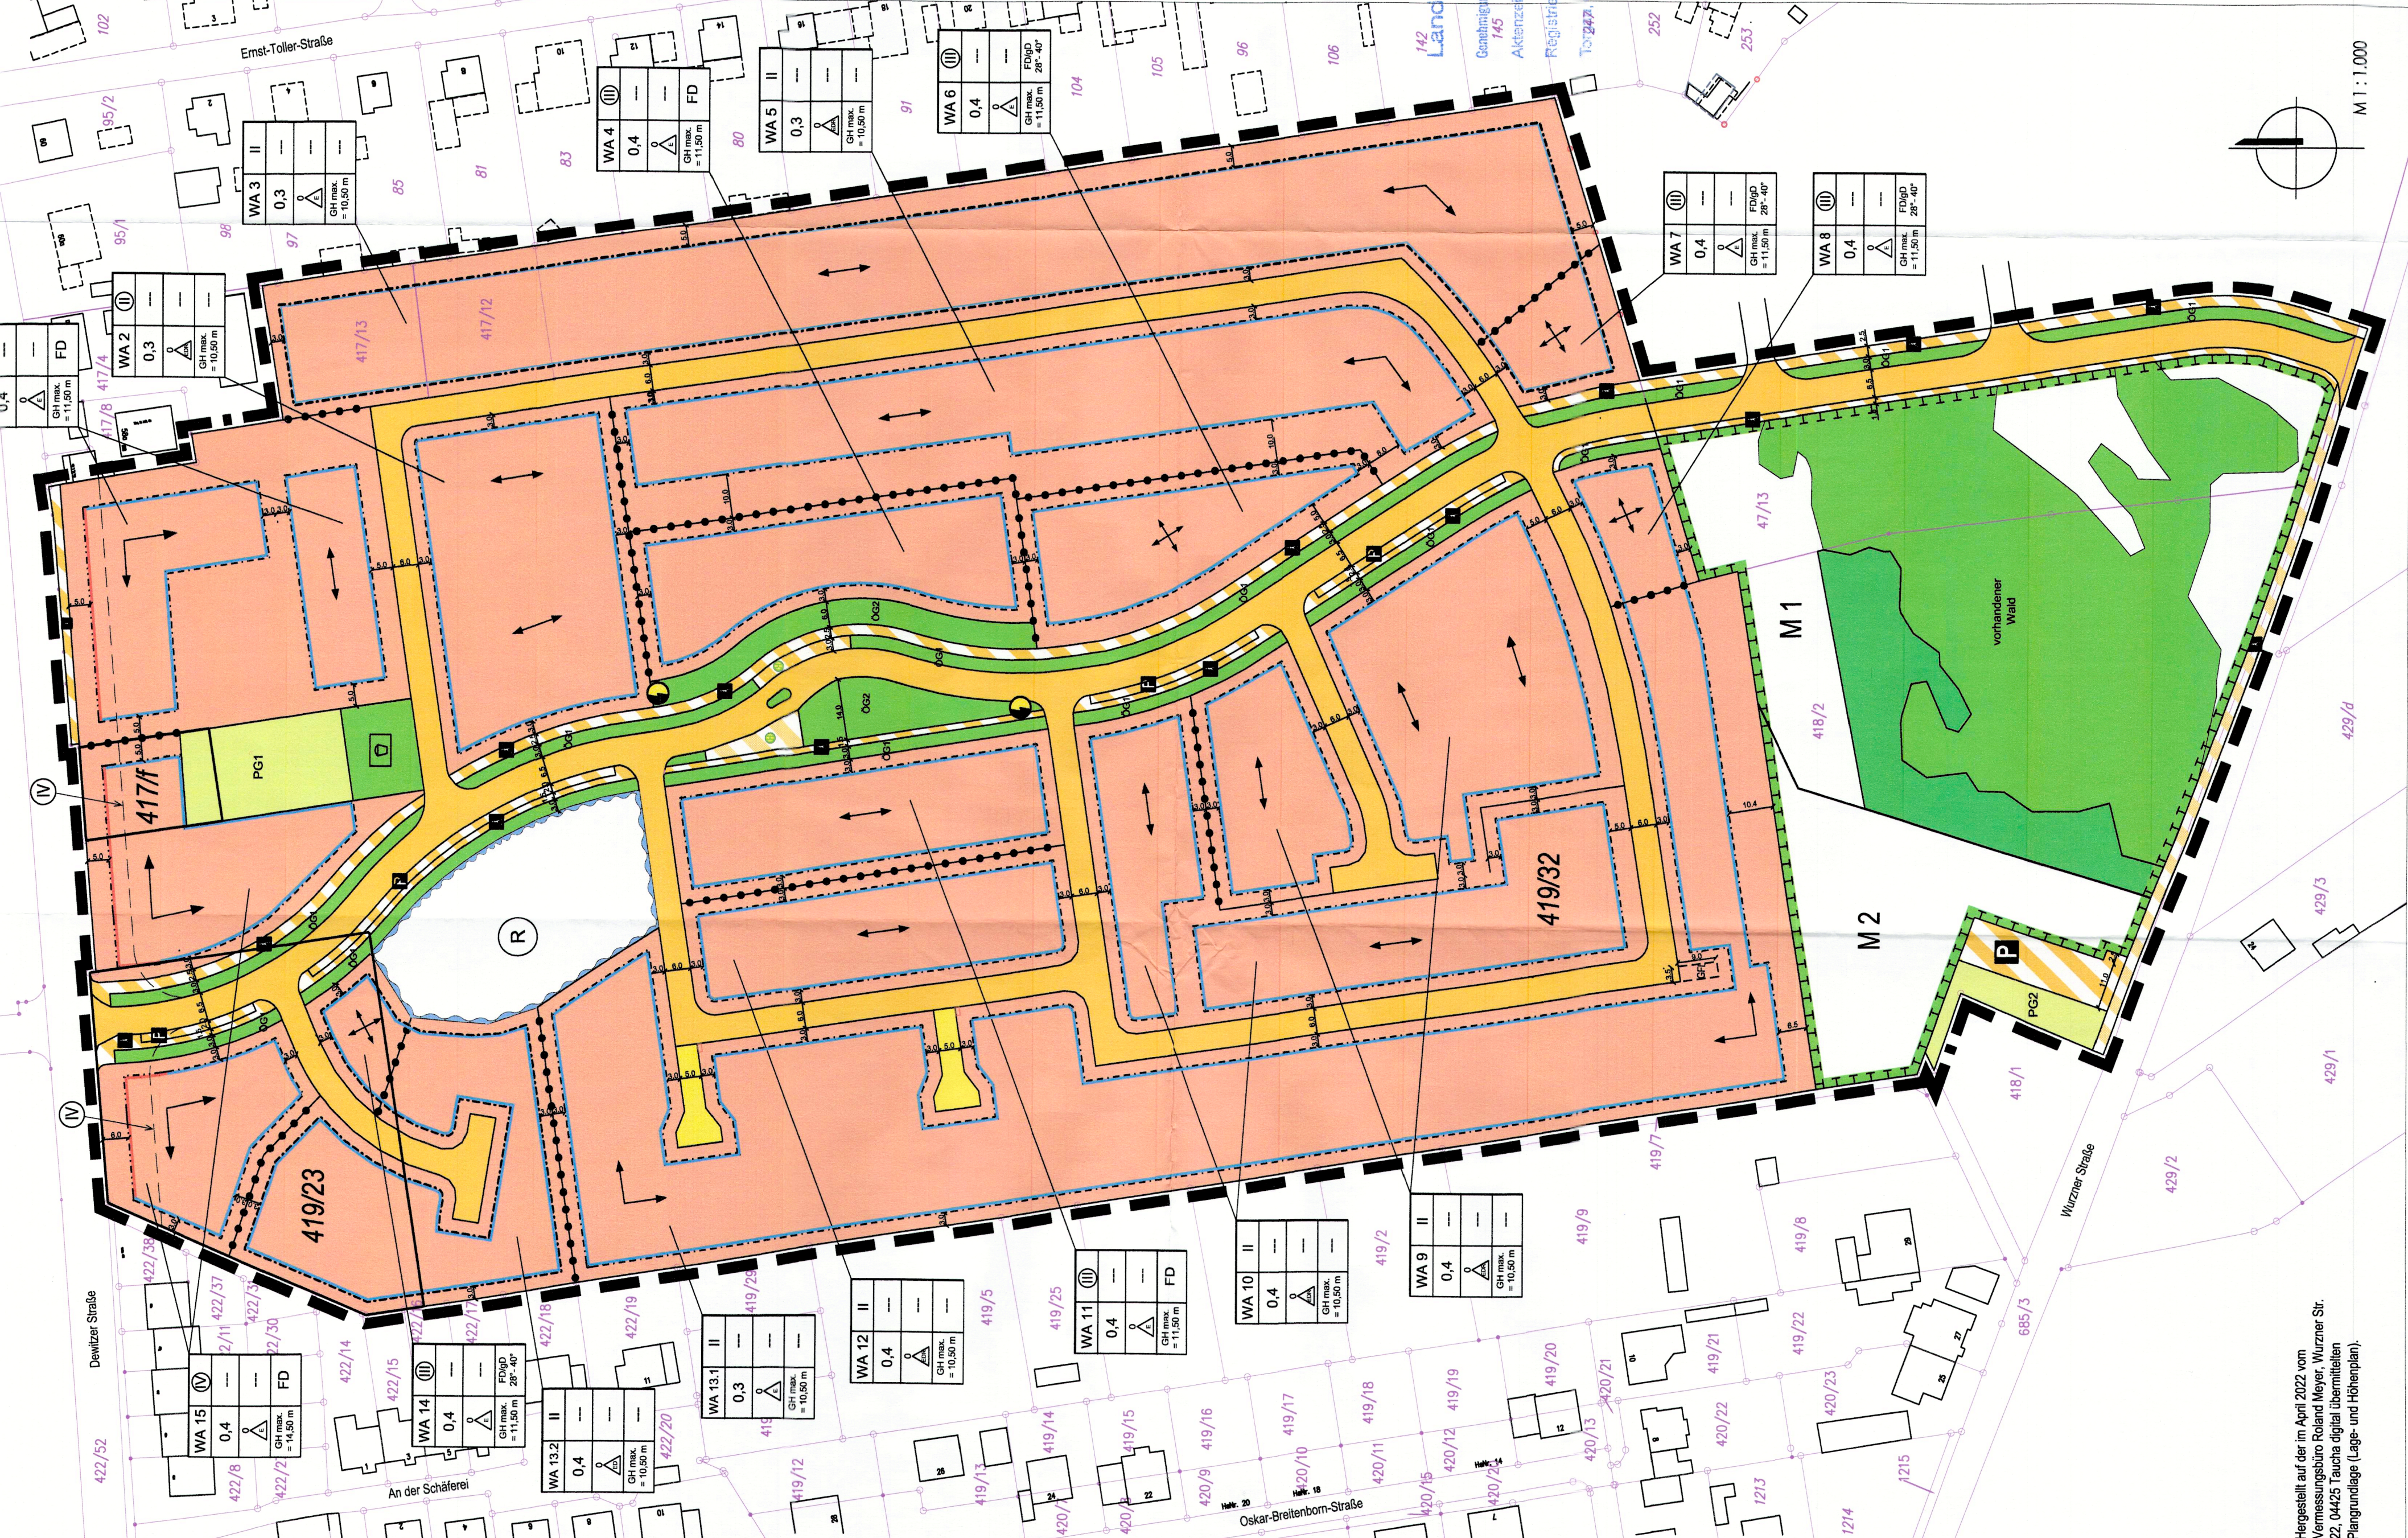

PLANZEICHNERKLÄRUNG

- List of symbols and their corresponding regulations, including building types, parking, green spaces, and other site features.

TEIL B: TEXTLICHE FESTSETZUNGEN

- Textual regulations and conditions for the site plan, covering building standards, parking requirements, and other specific rules.

Administrative and technical information including the title 'Bebauungsplan Nr. 66 "Waldblick" in Taucha', logos of the Landratsamt and Stadt Taucha, and an overview map of the site location.